
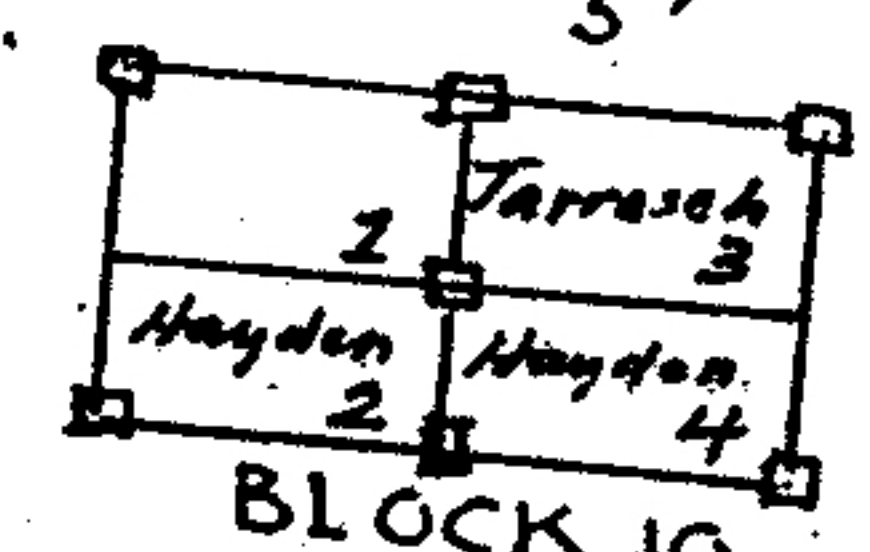
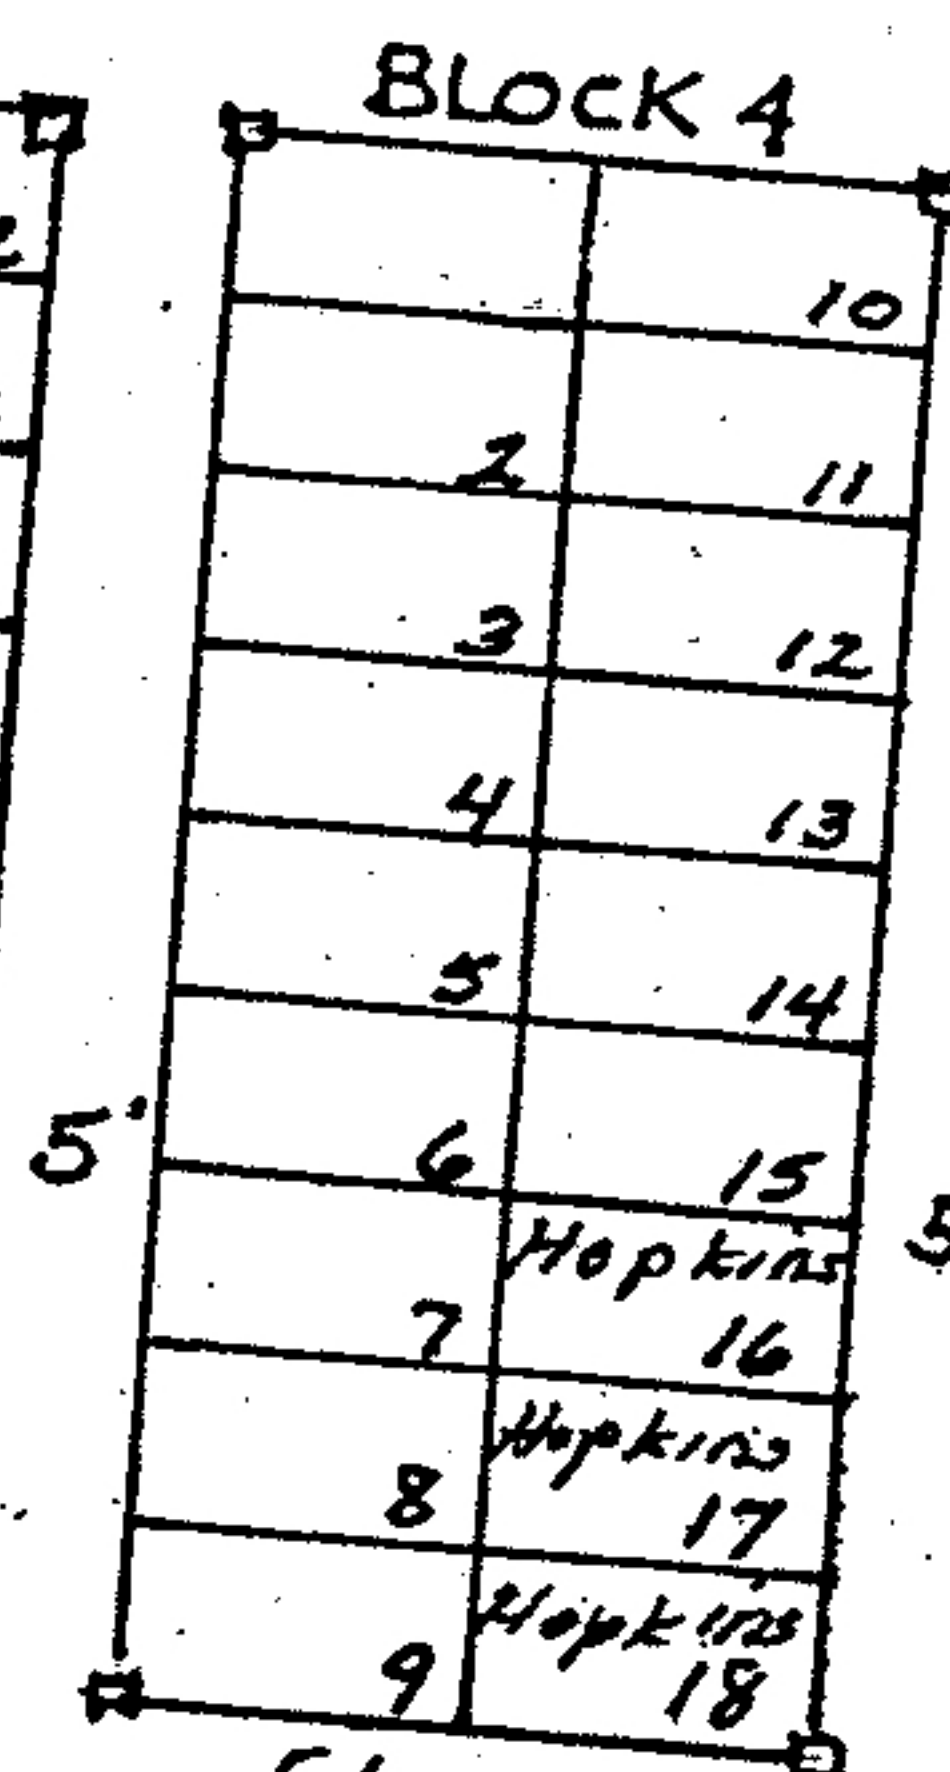
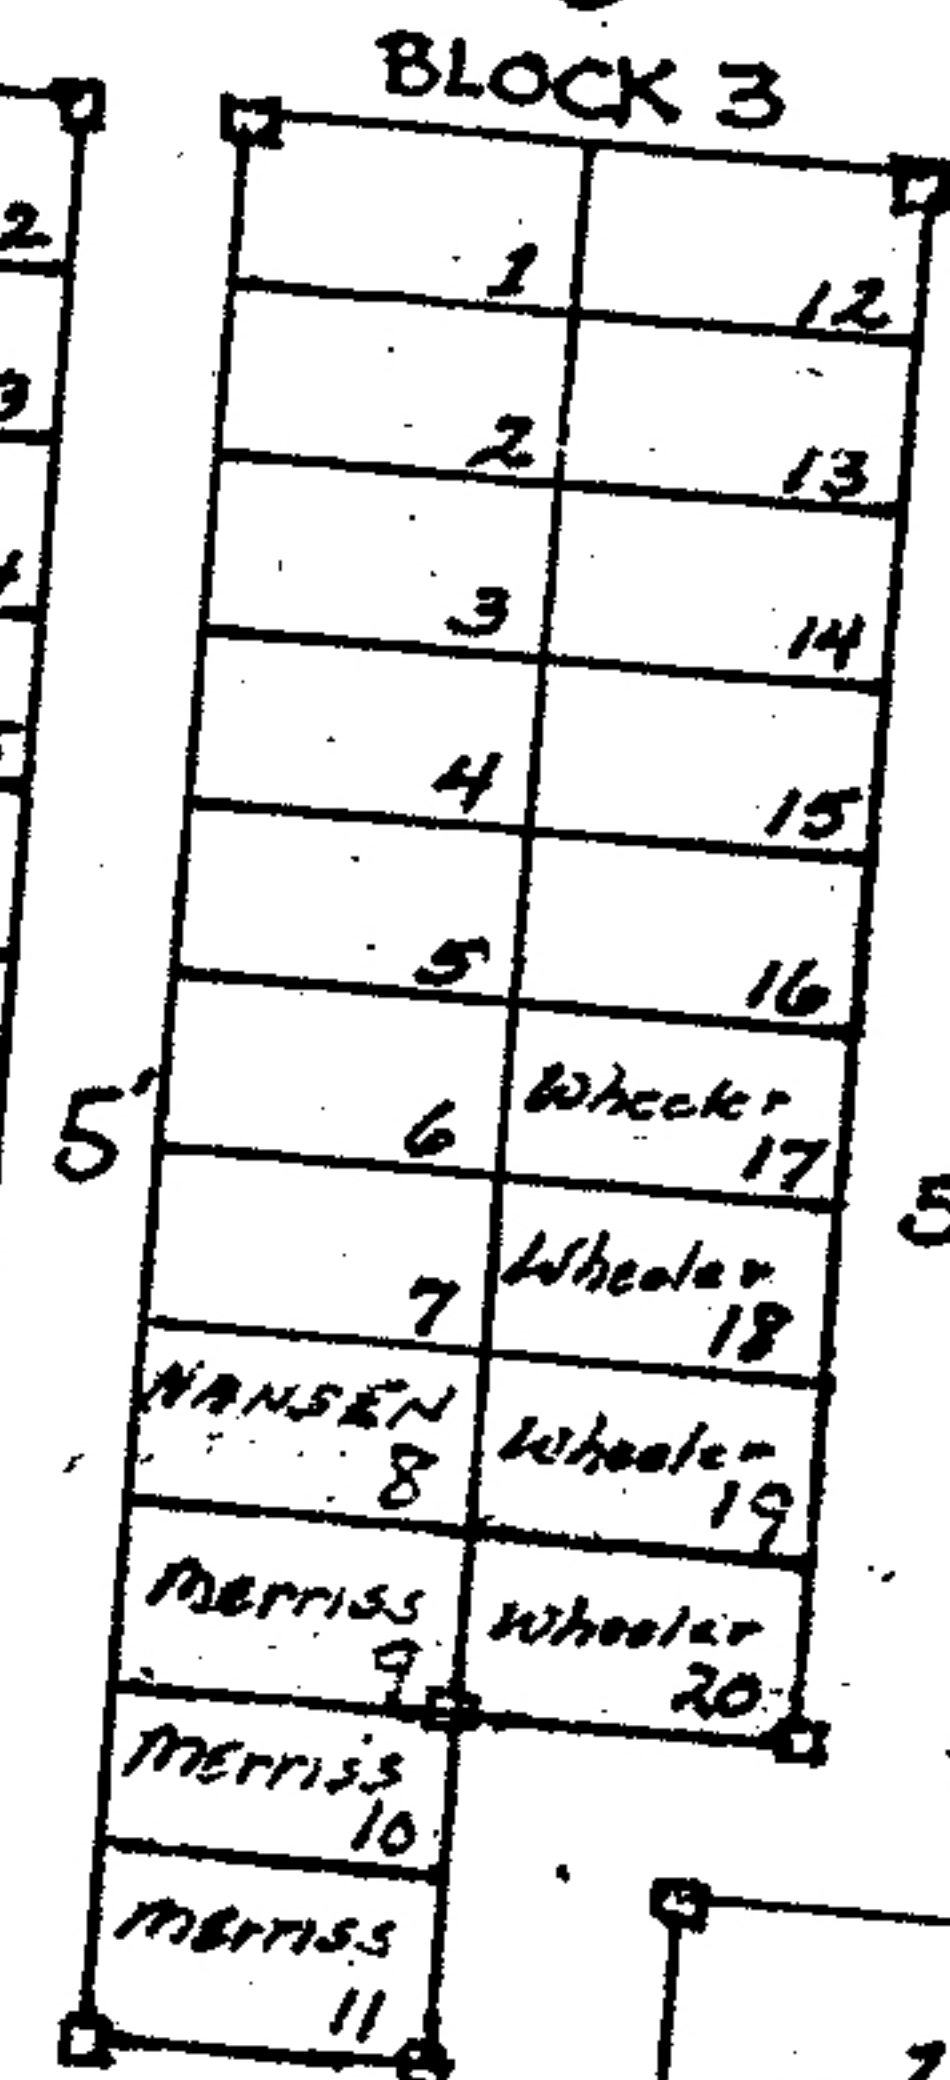
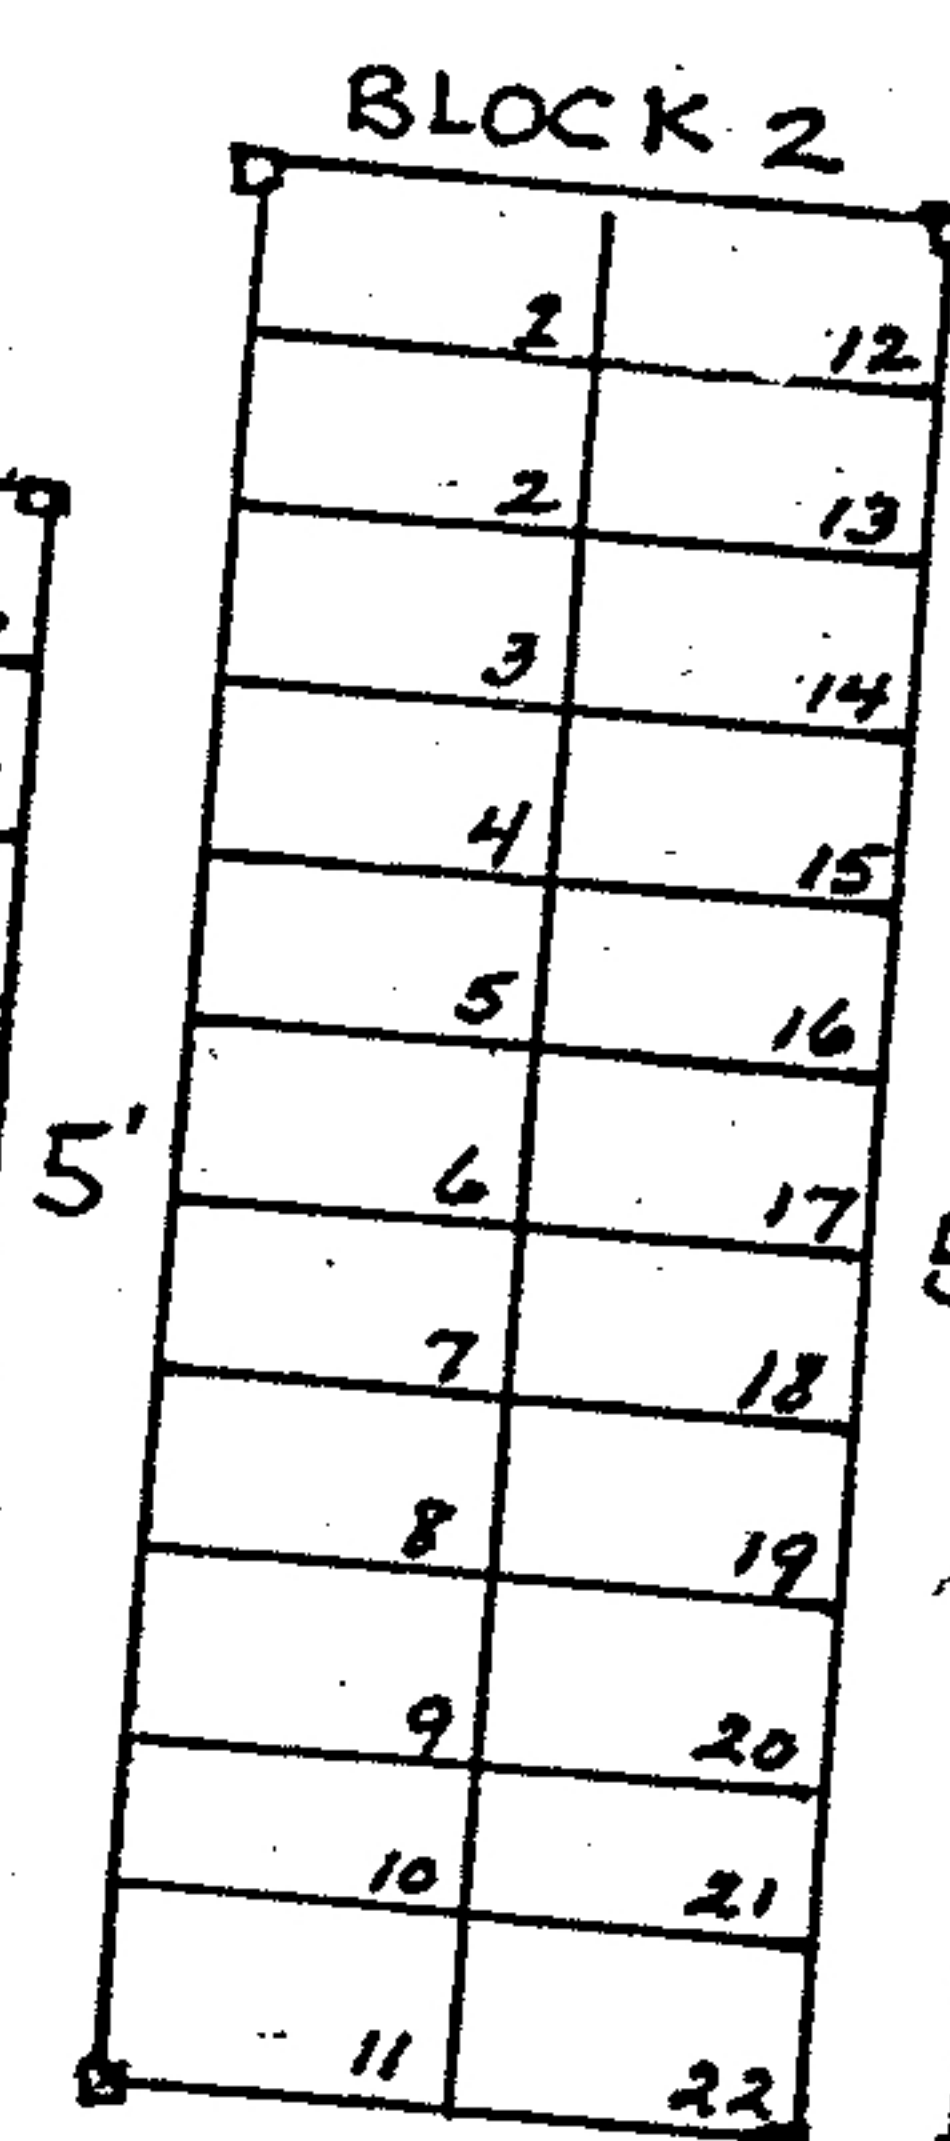


BRIDGE ROAD TOWN WAY

RAIL FENCE


CB SET

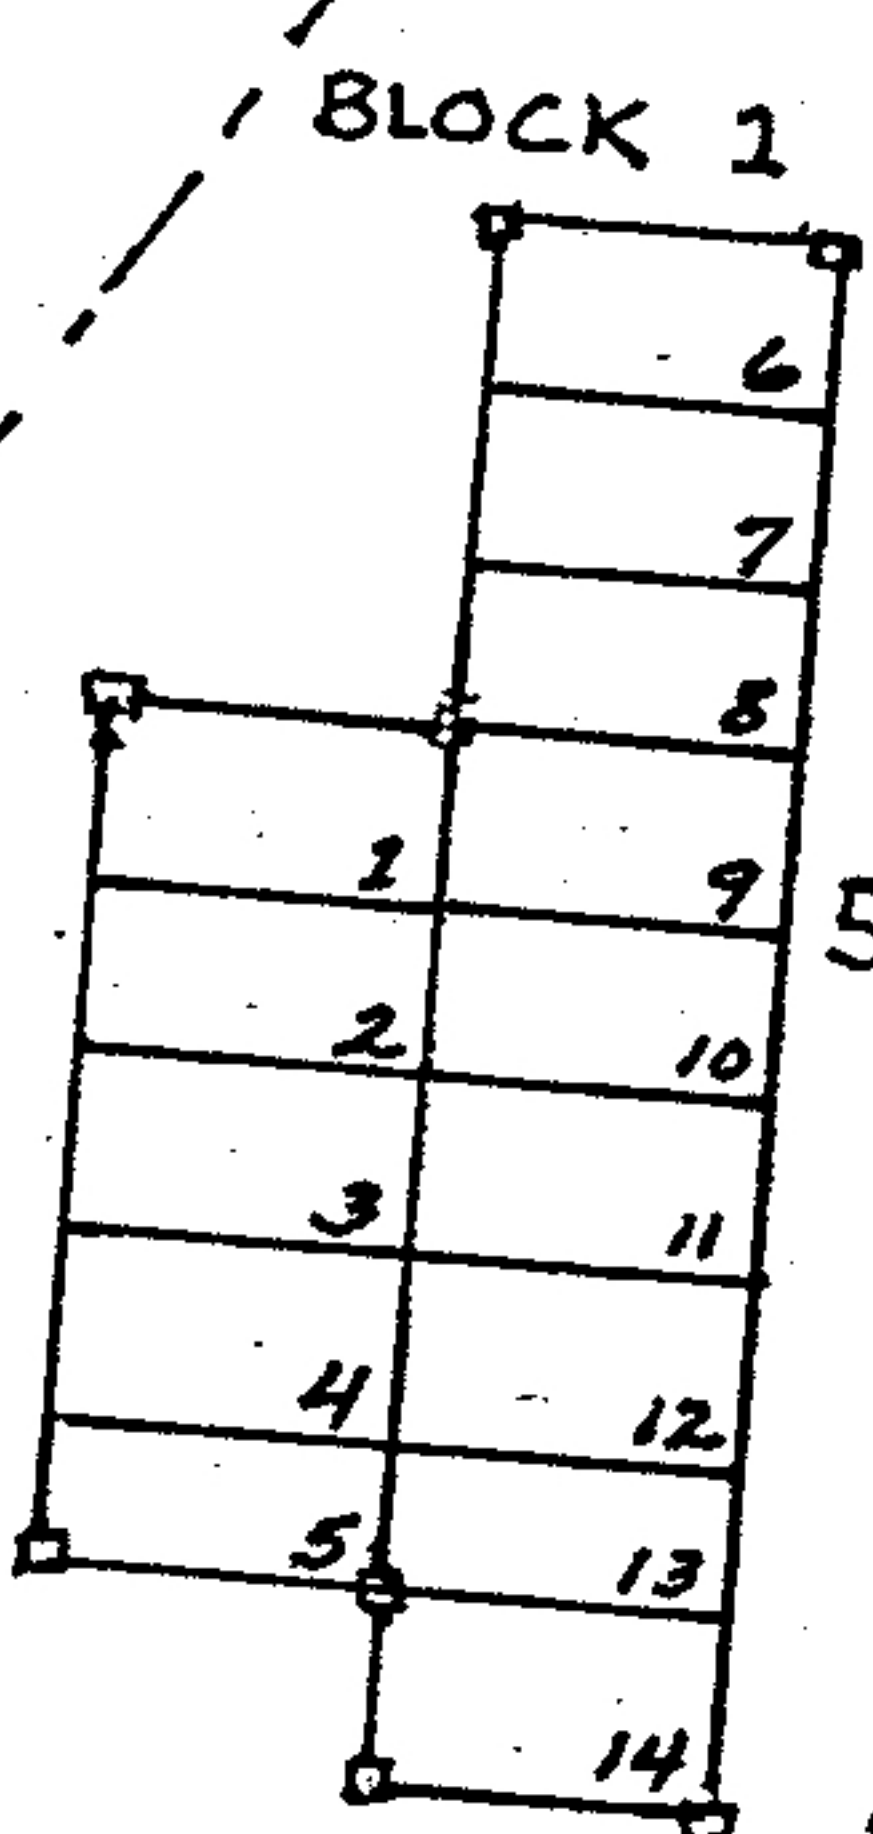

NOTE: LOTS ARE 5' X 10' UNLESS OTHERWISE NOTED

NEW SECTION - FEB. 1982
TRURO CONGREGATIONAL CEMETERY
PREPARED BY SLADE ASSOCIATES
WELLFLEET, MASSACHUSETTS


DIRT ROAD

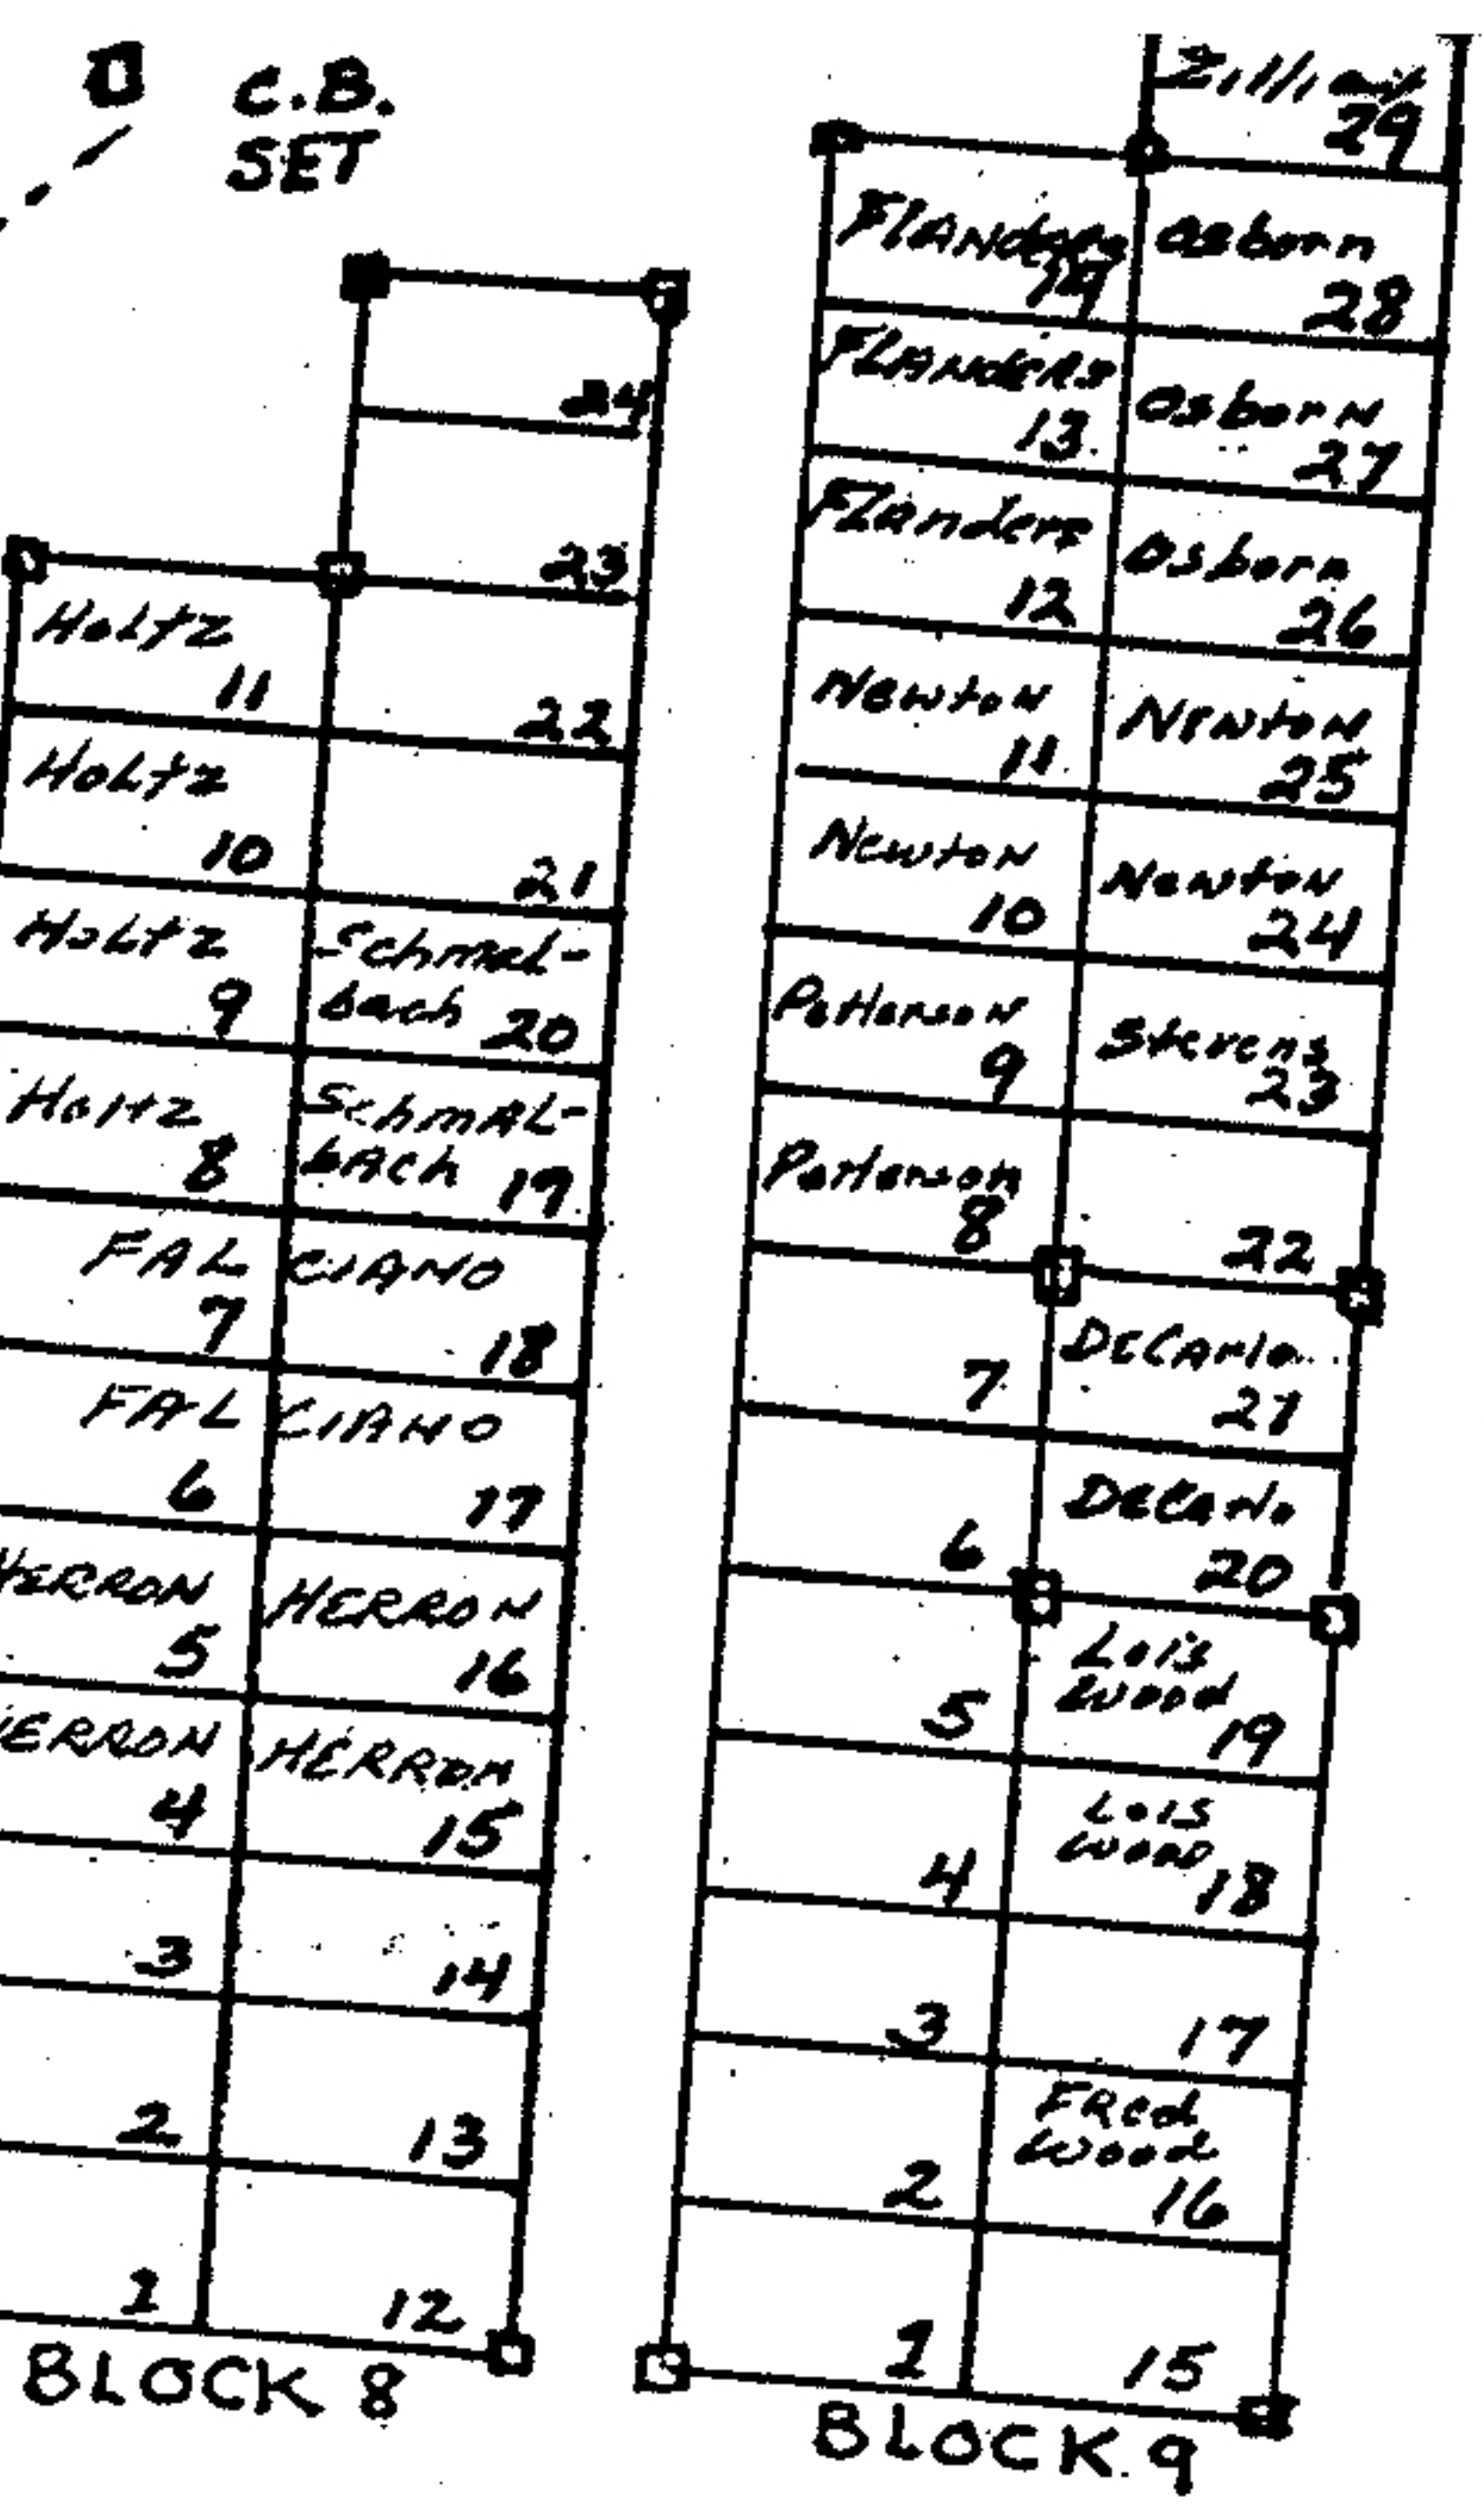

GRANITE POST and IRON RAIL FENCE

D.H. SET IN GRANITE POST

1982 ADDITION

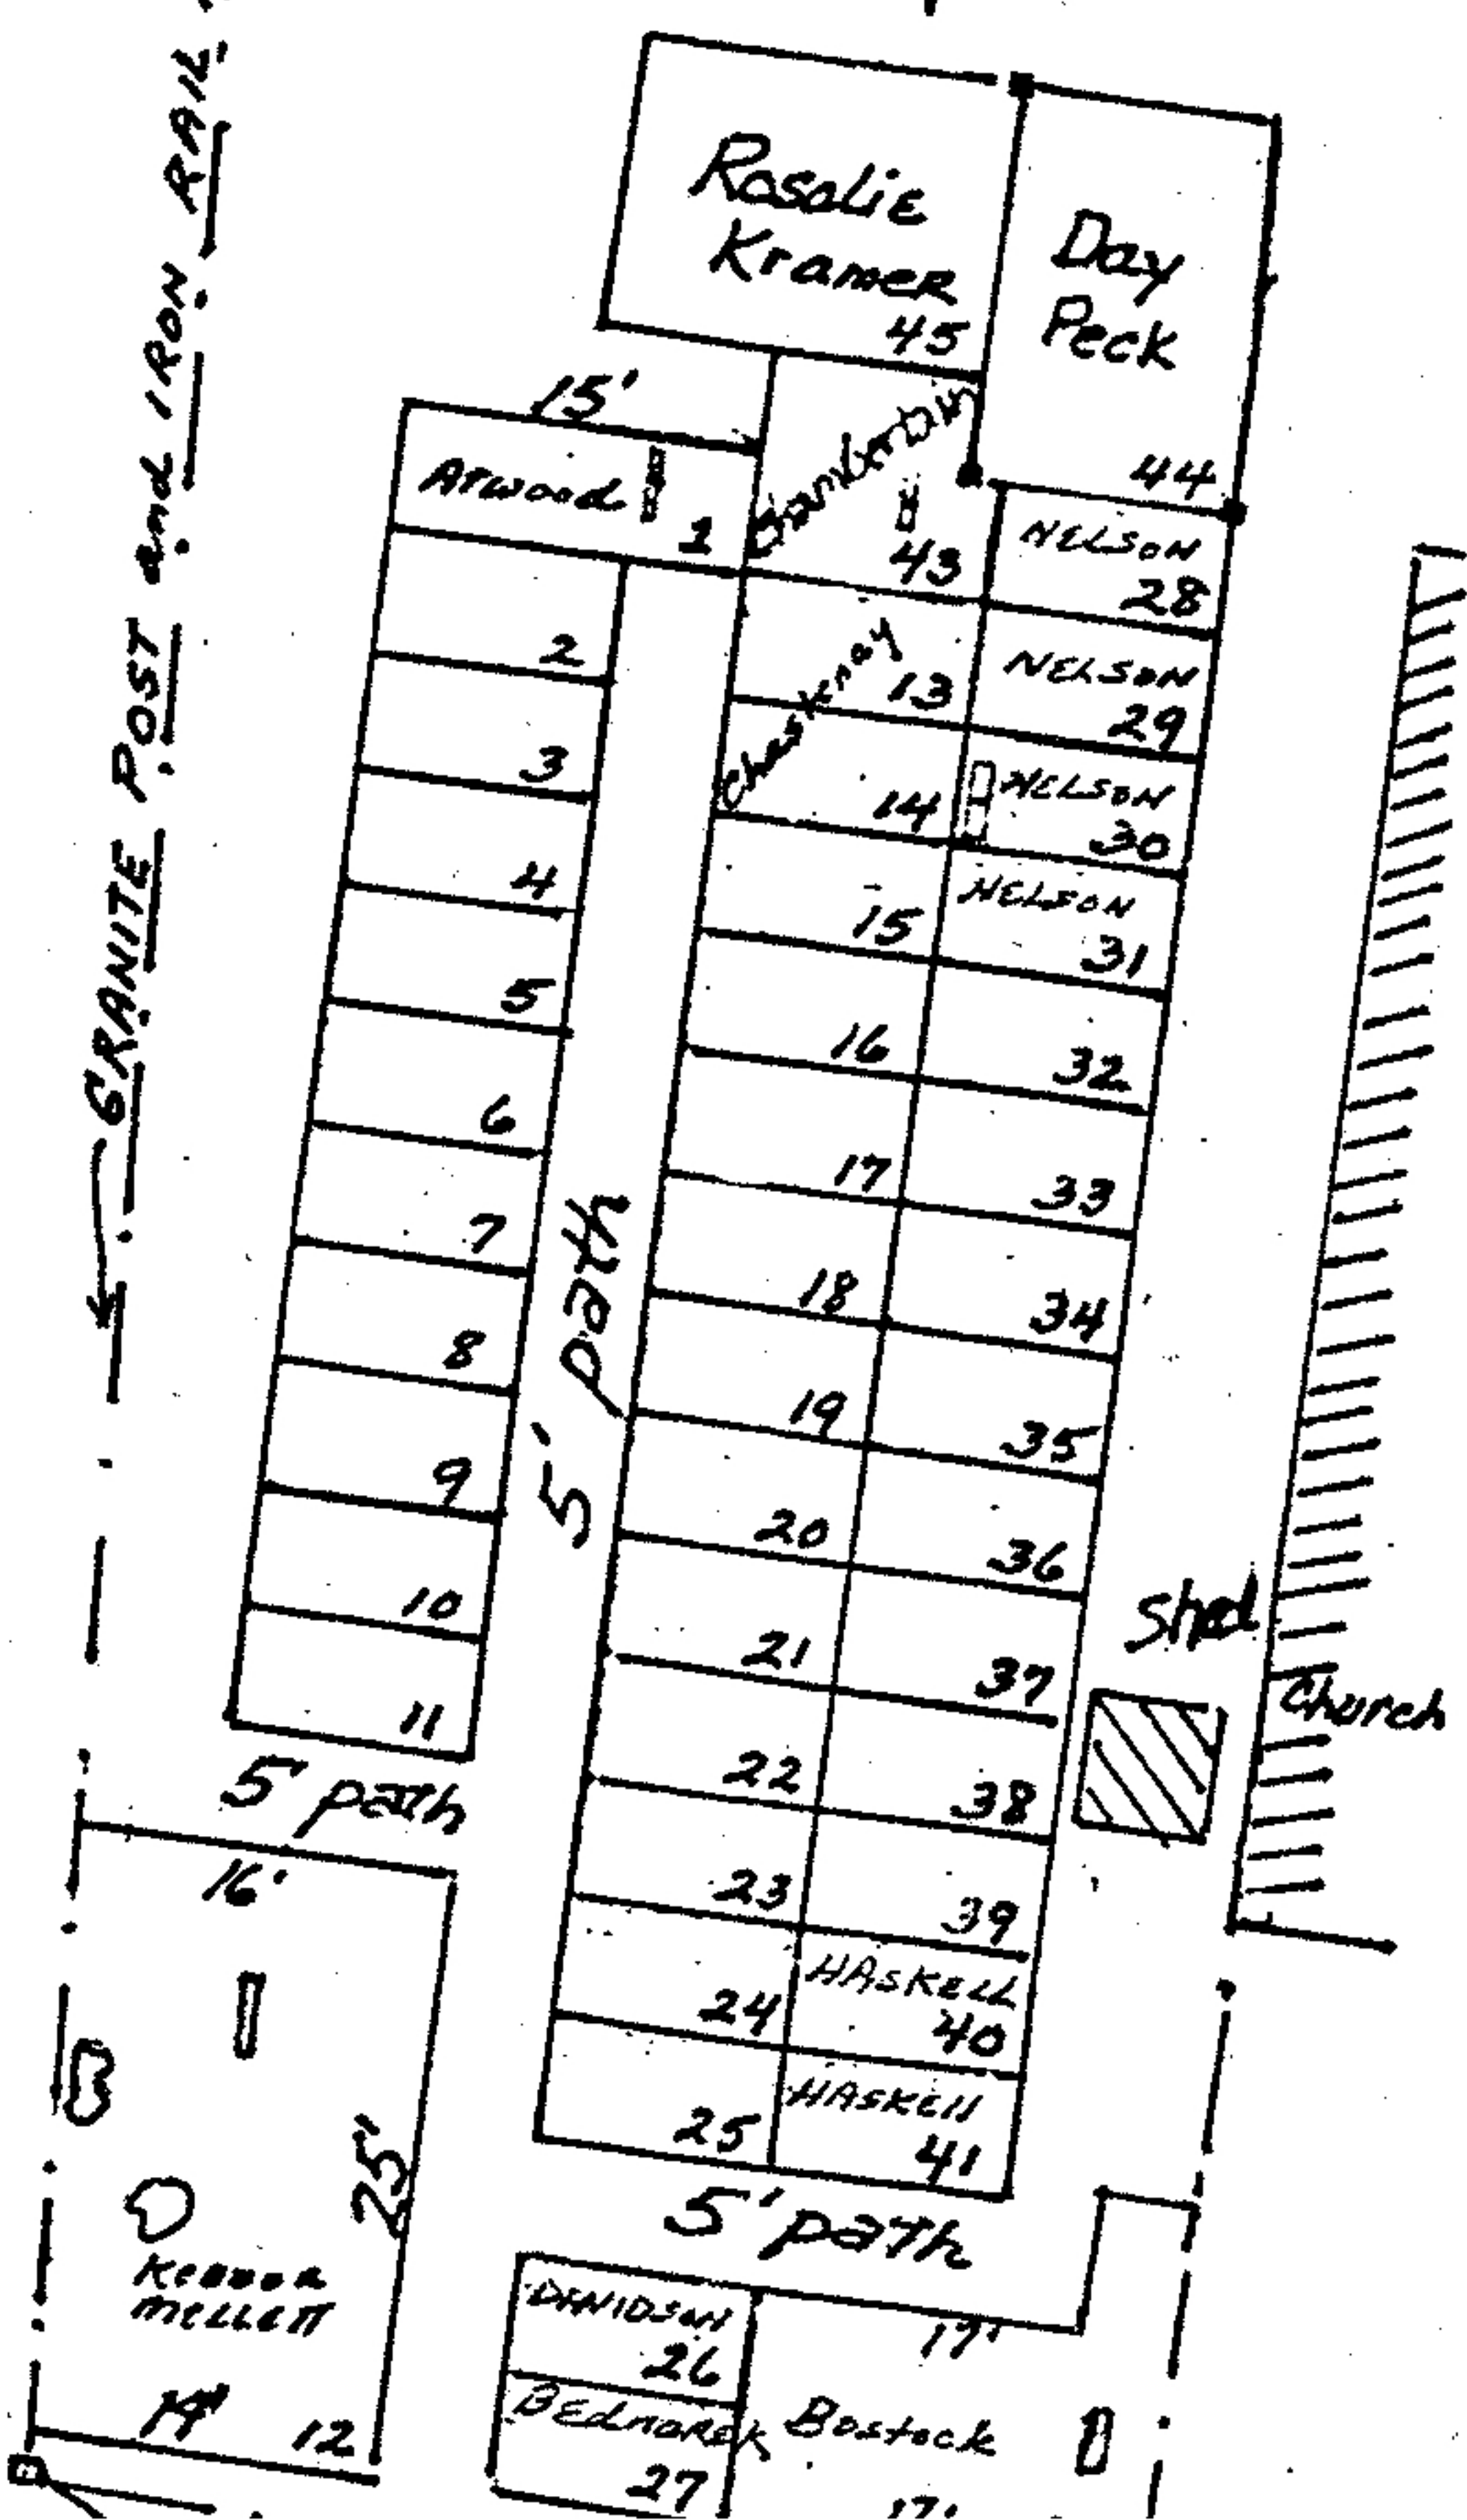

Shed Church

CB SET