


LYDIA ST

LEWIS STREET

HUDSON STREET

WILSON AVENUE

MAIN STREET

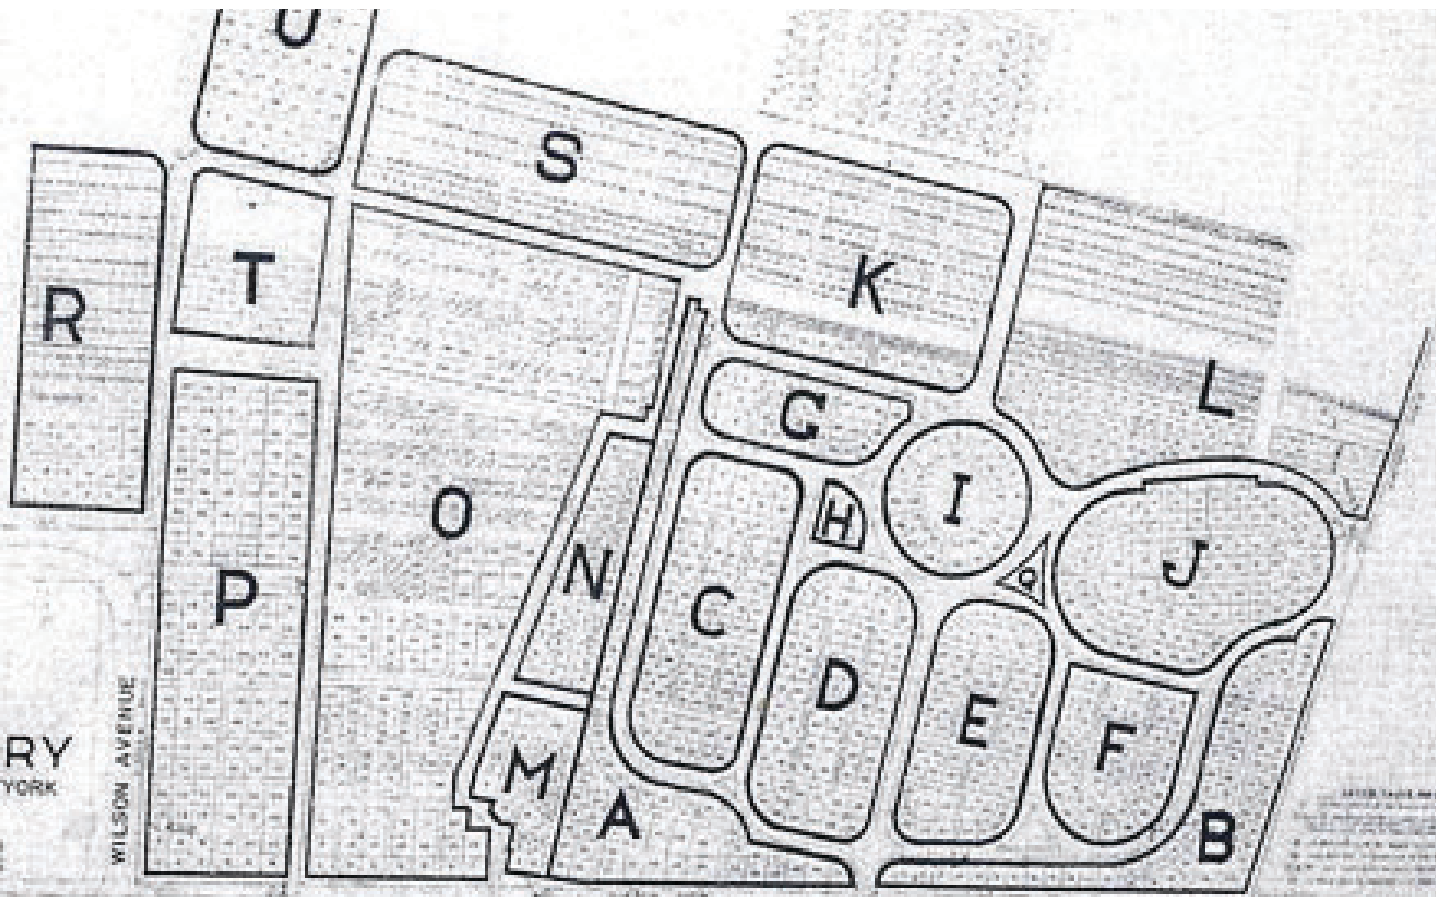

MAP  
OF  
**ST. MARY'S CEMETERY**

SOUTH GLENS FALLS - SARATOGA CO. - NEW YORK  
OWNED BY  
ST. MARY'S CHURCH OF GLENS FALLS, N.Y.  
SCALE: 1"=40'  
AUGUST 2, 1948

DESIGNED BY  
ENGINEER  
PLANNED BY  
LAWYER

ST. MARY'S CEMETERY  
SOUTH GLENS FALLS, N.Y.  
OWNED BY ST. MARY'S CHURCH  
SARATOGA COUNTY, N.Y.  
DESIGNED BY  
ENGINEER  
PLANNED BY  
LAWYER